



# WAHPETON RECREATION CENTER

SITE PLAN  
 07.03.2024 | JLG 21009 | © 2024 JLG ARCHITECTS


SITE PLAN  
 SCALE: 1" = 30'-0"

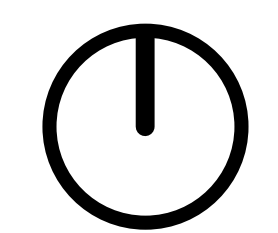




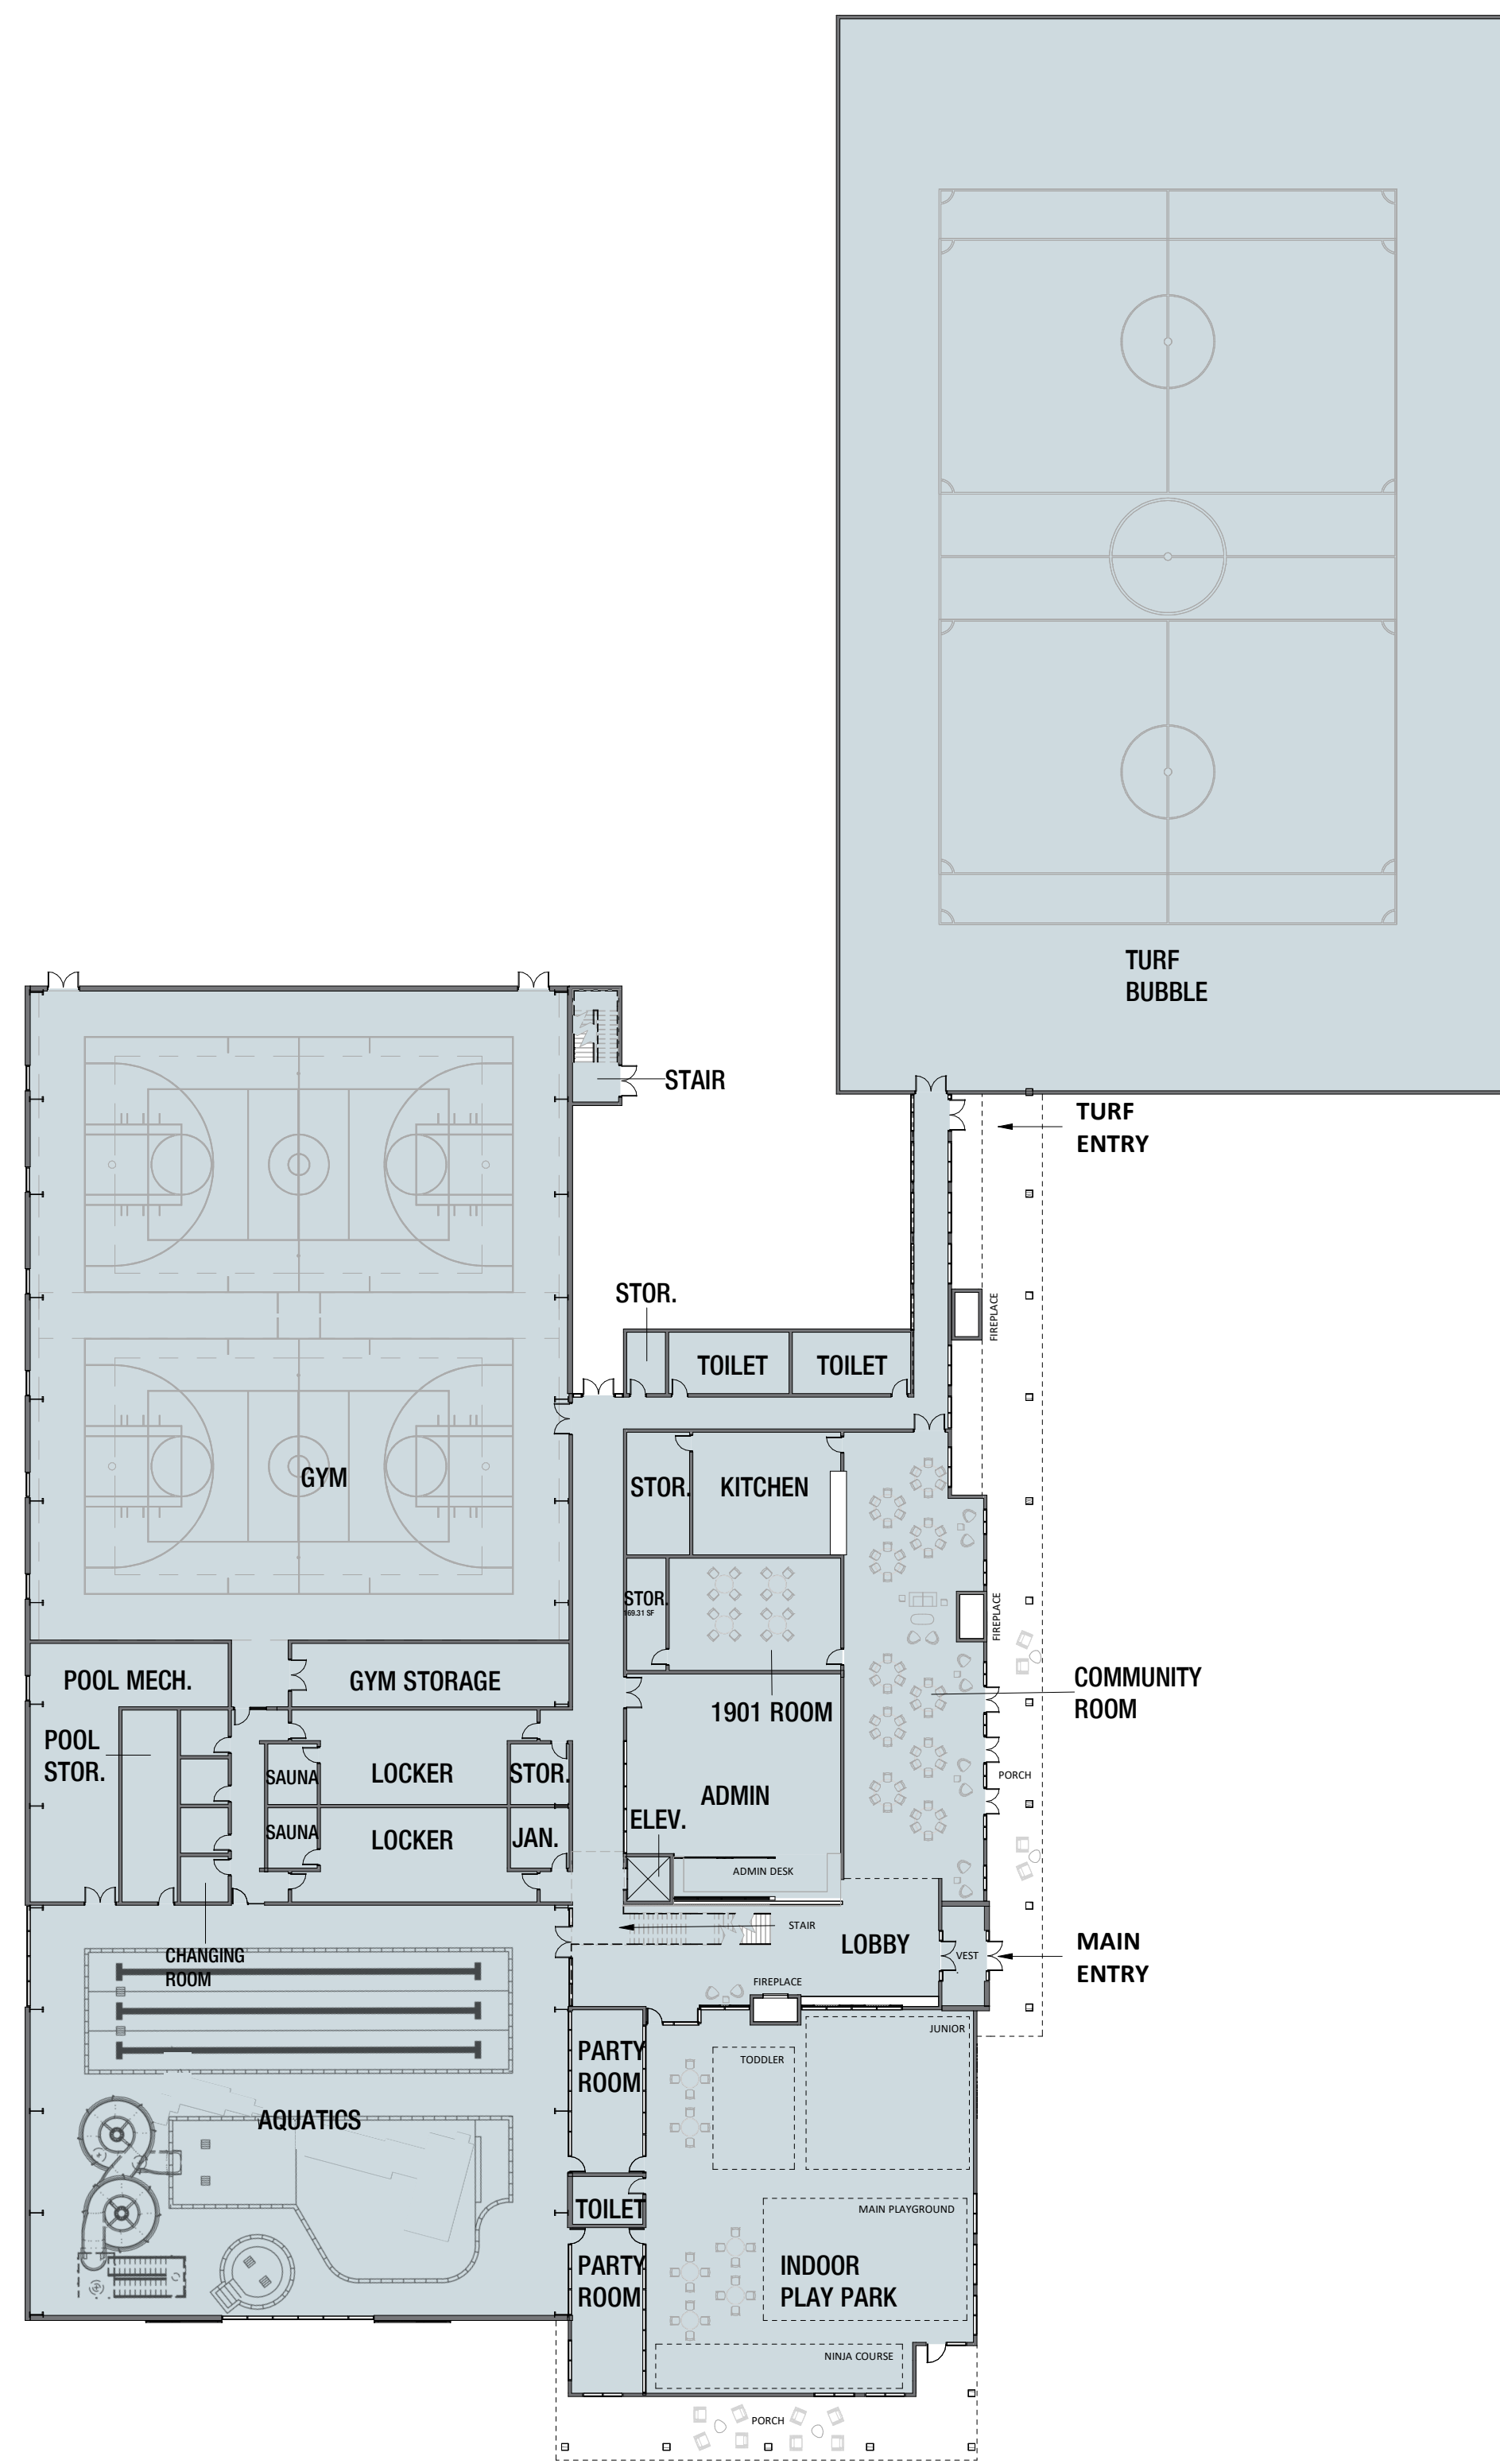

MAIN LEVEL  
SCALE: 1" = 30'-0"

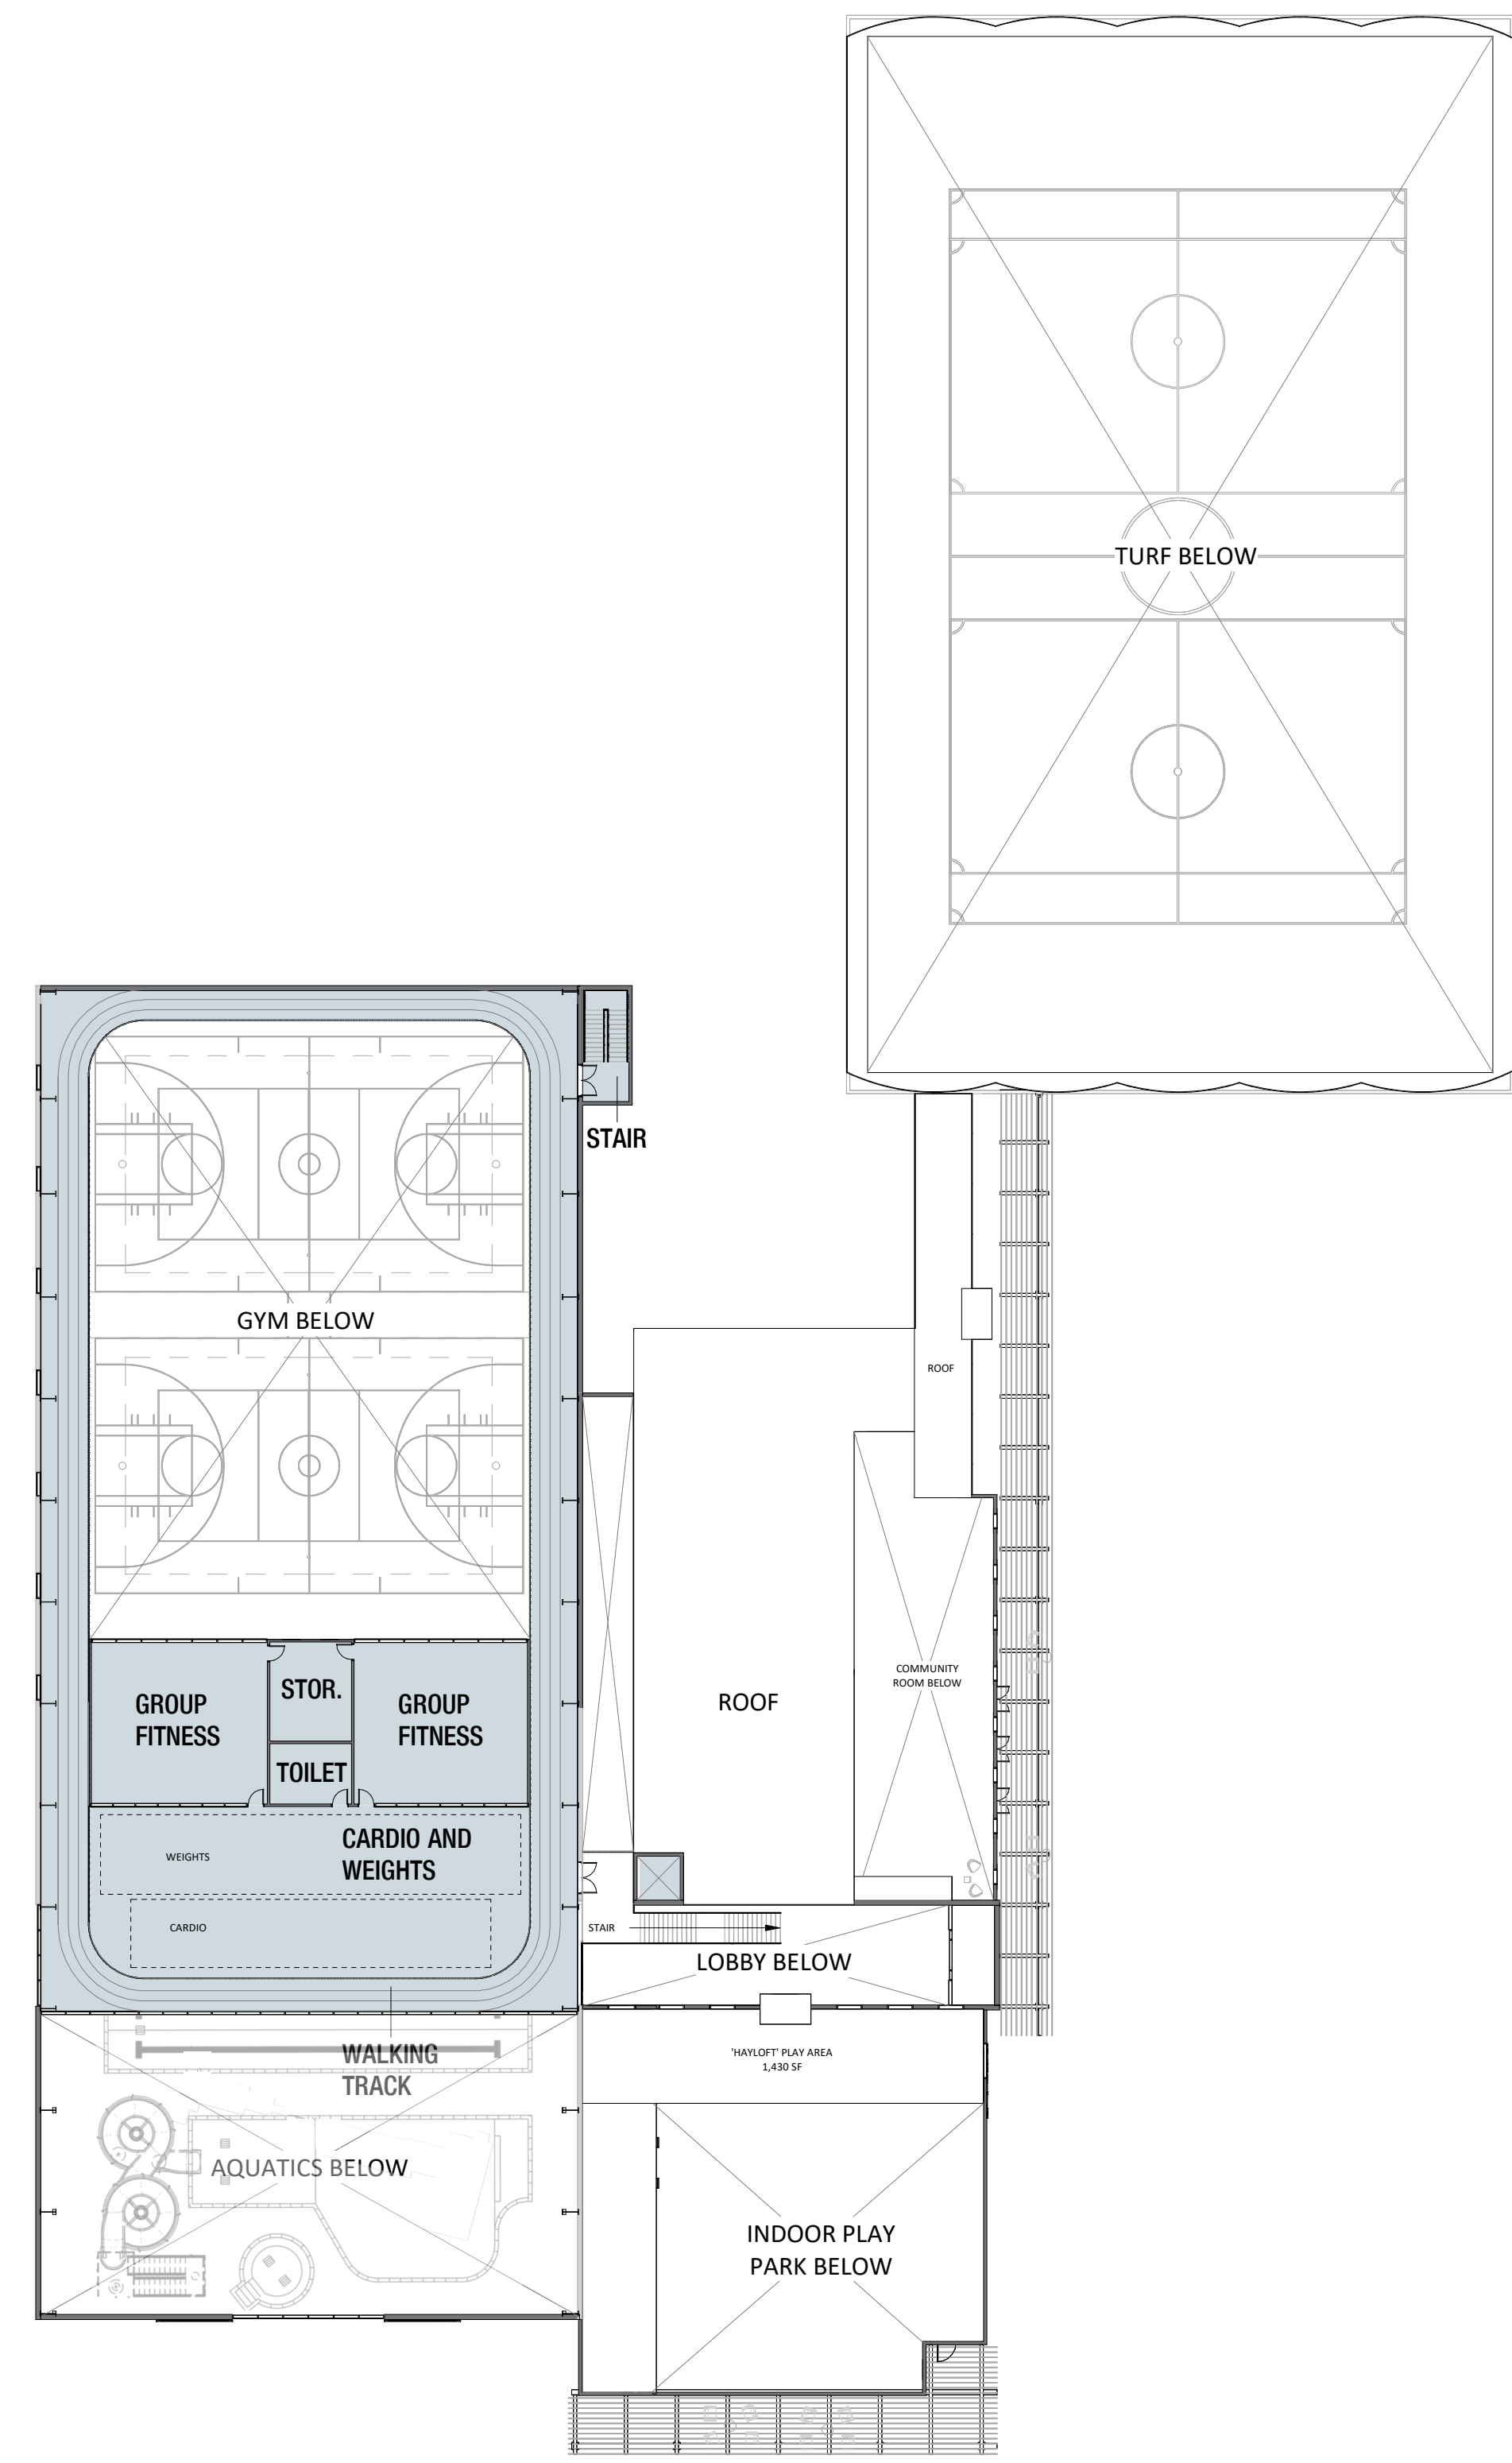

2ND LEVEL  
SCALE: 1" = 30'-0"

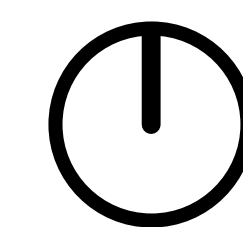





© 2024 JLG ARCHITECTS

# WAHPETON RECREATION CENTER

RENDERING

07.03.2024 | JLG 21009 | © 2024 JLG ARCHITECTS

City of  
**Wahpeton**

**JLG**  
architects





© 2024 JLG ARCHITECTS

# WAHPETON RECREATION CENTER

RENDERING

07.03.2024 | JLG 21009 | © 2024 JLG ARCHITECTS

City of  
**Wahpeton**

**JLG**  
architects





© 2024 JLG ARCHITECTS

# WAHPETON RECREATION CENTER

RENDERING

07.03.2024 | JLG 21009 | © 2024 JLG ARCHITECTS







© 2024 JLG ARCHITECTS

# WAHPETON RECREATION CENTER

RENDERING

07.03.2024 | JLG 21009 | © 2024 JLG ARCHITECTS

